


235

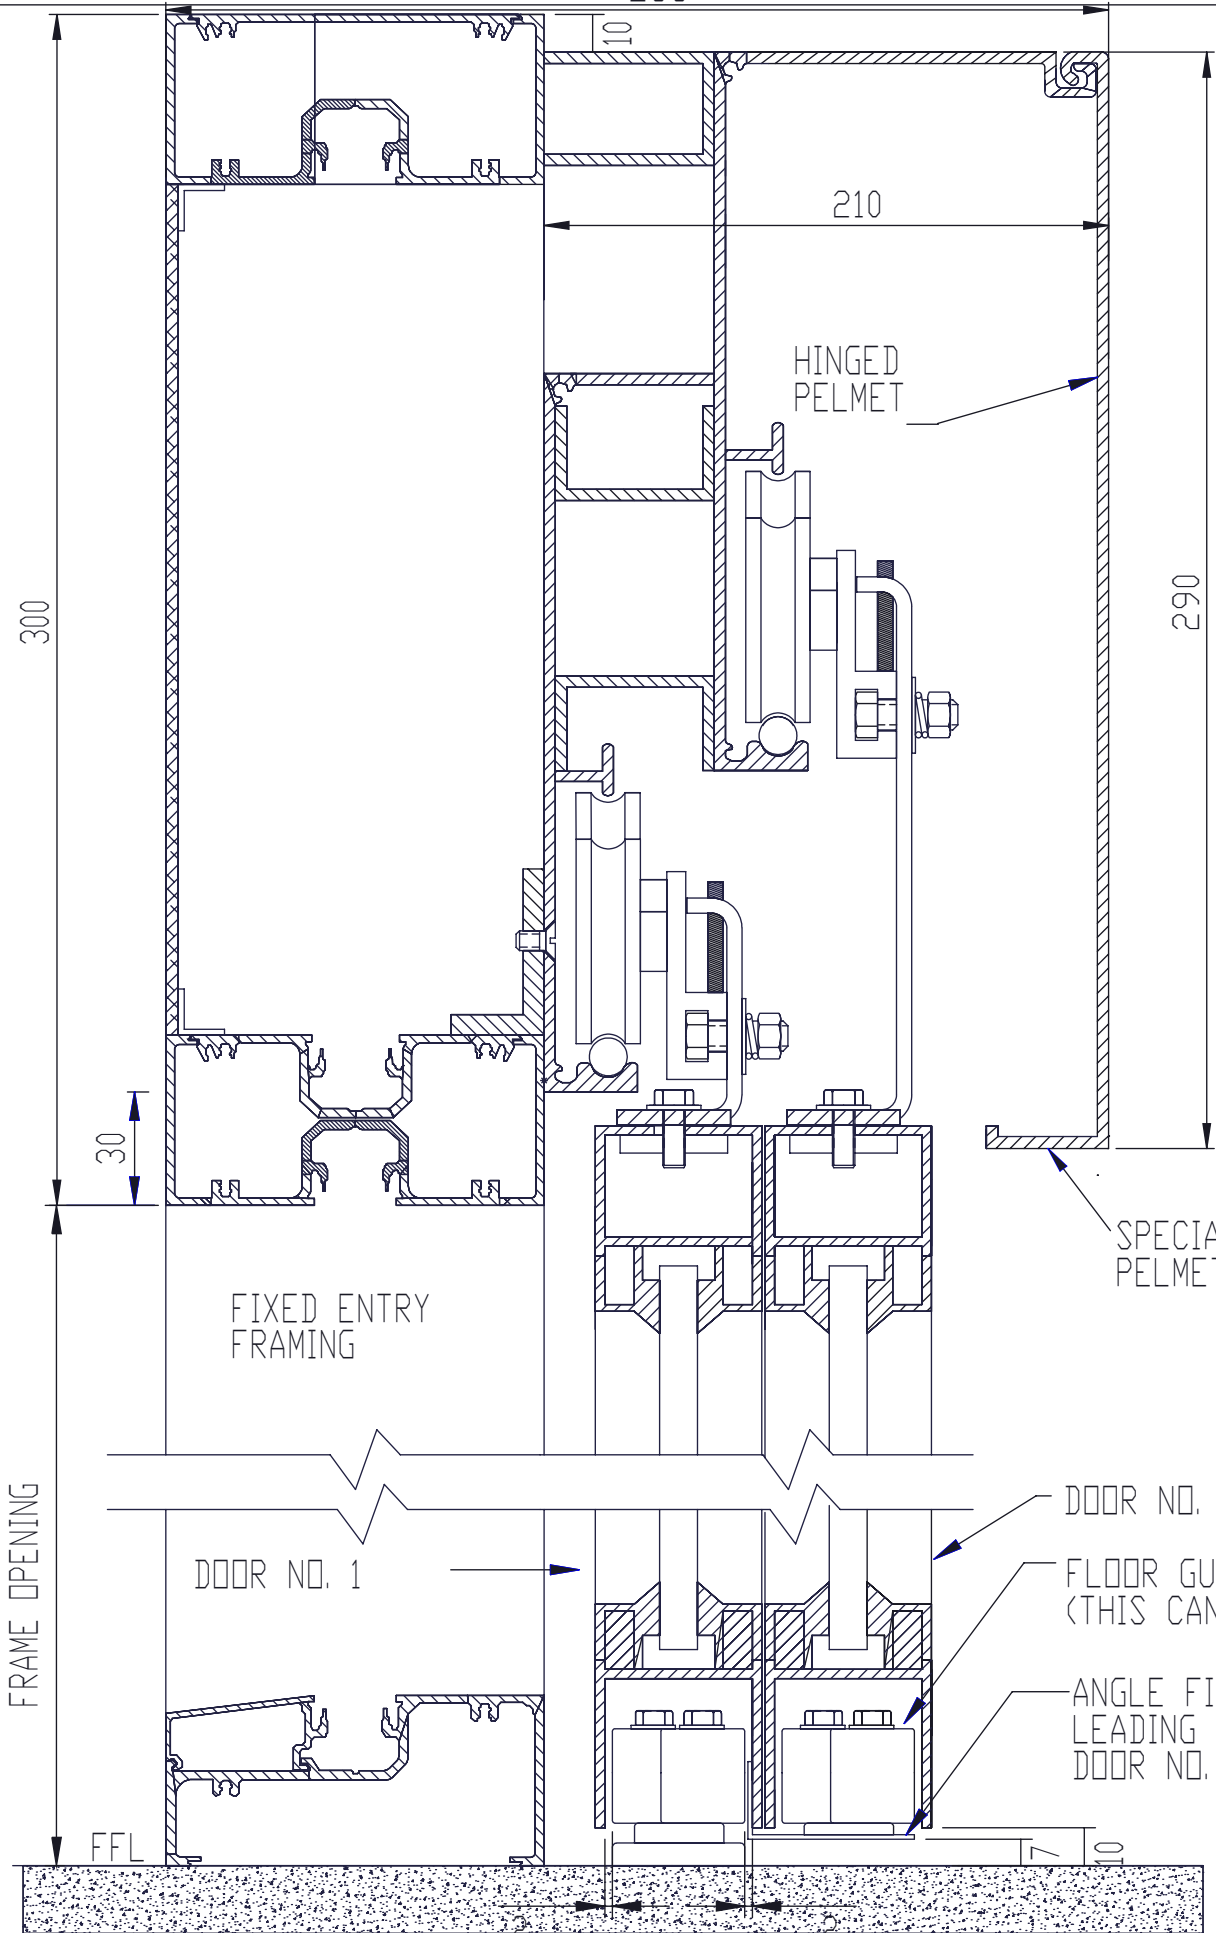

FRAME OPENING

FIXED ENTRY FRAMING

HINGED PELMET

SPECIALISED PELMET

DOOR NO. 1

DOOR NO. 2

FLOOR GUIDE (THIS CAN VARY)

ANGLE FITTED TO LEADING EDGE OF DOOR NO. 1

FFL

NOTES

- * Do not scale
- * Unless otherwise stated all dimensions in millimeters
- * FFL - Finished Floor Level (including carpets etc.)

TITLE

TF340 BI-SLIDE DETAIL
ALUMINIUM FRAMED DOORS

SCALE

DRG. NO.